


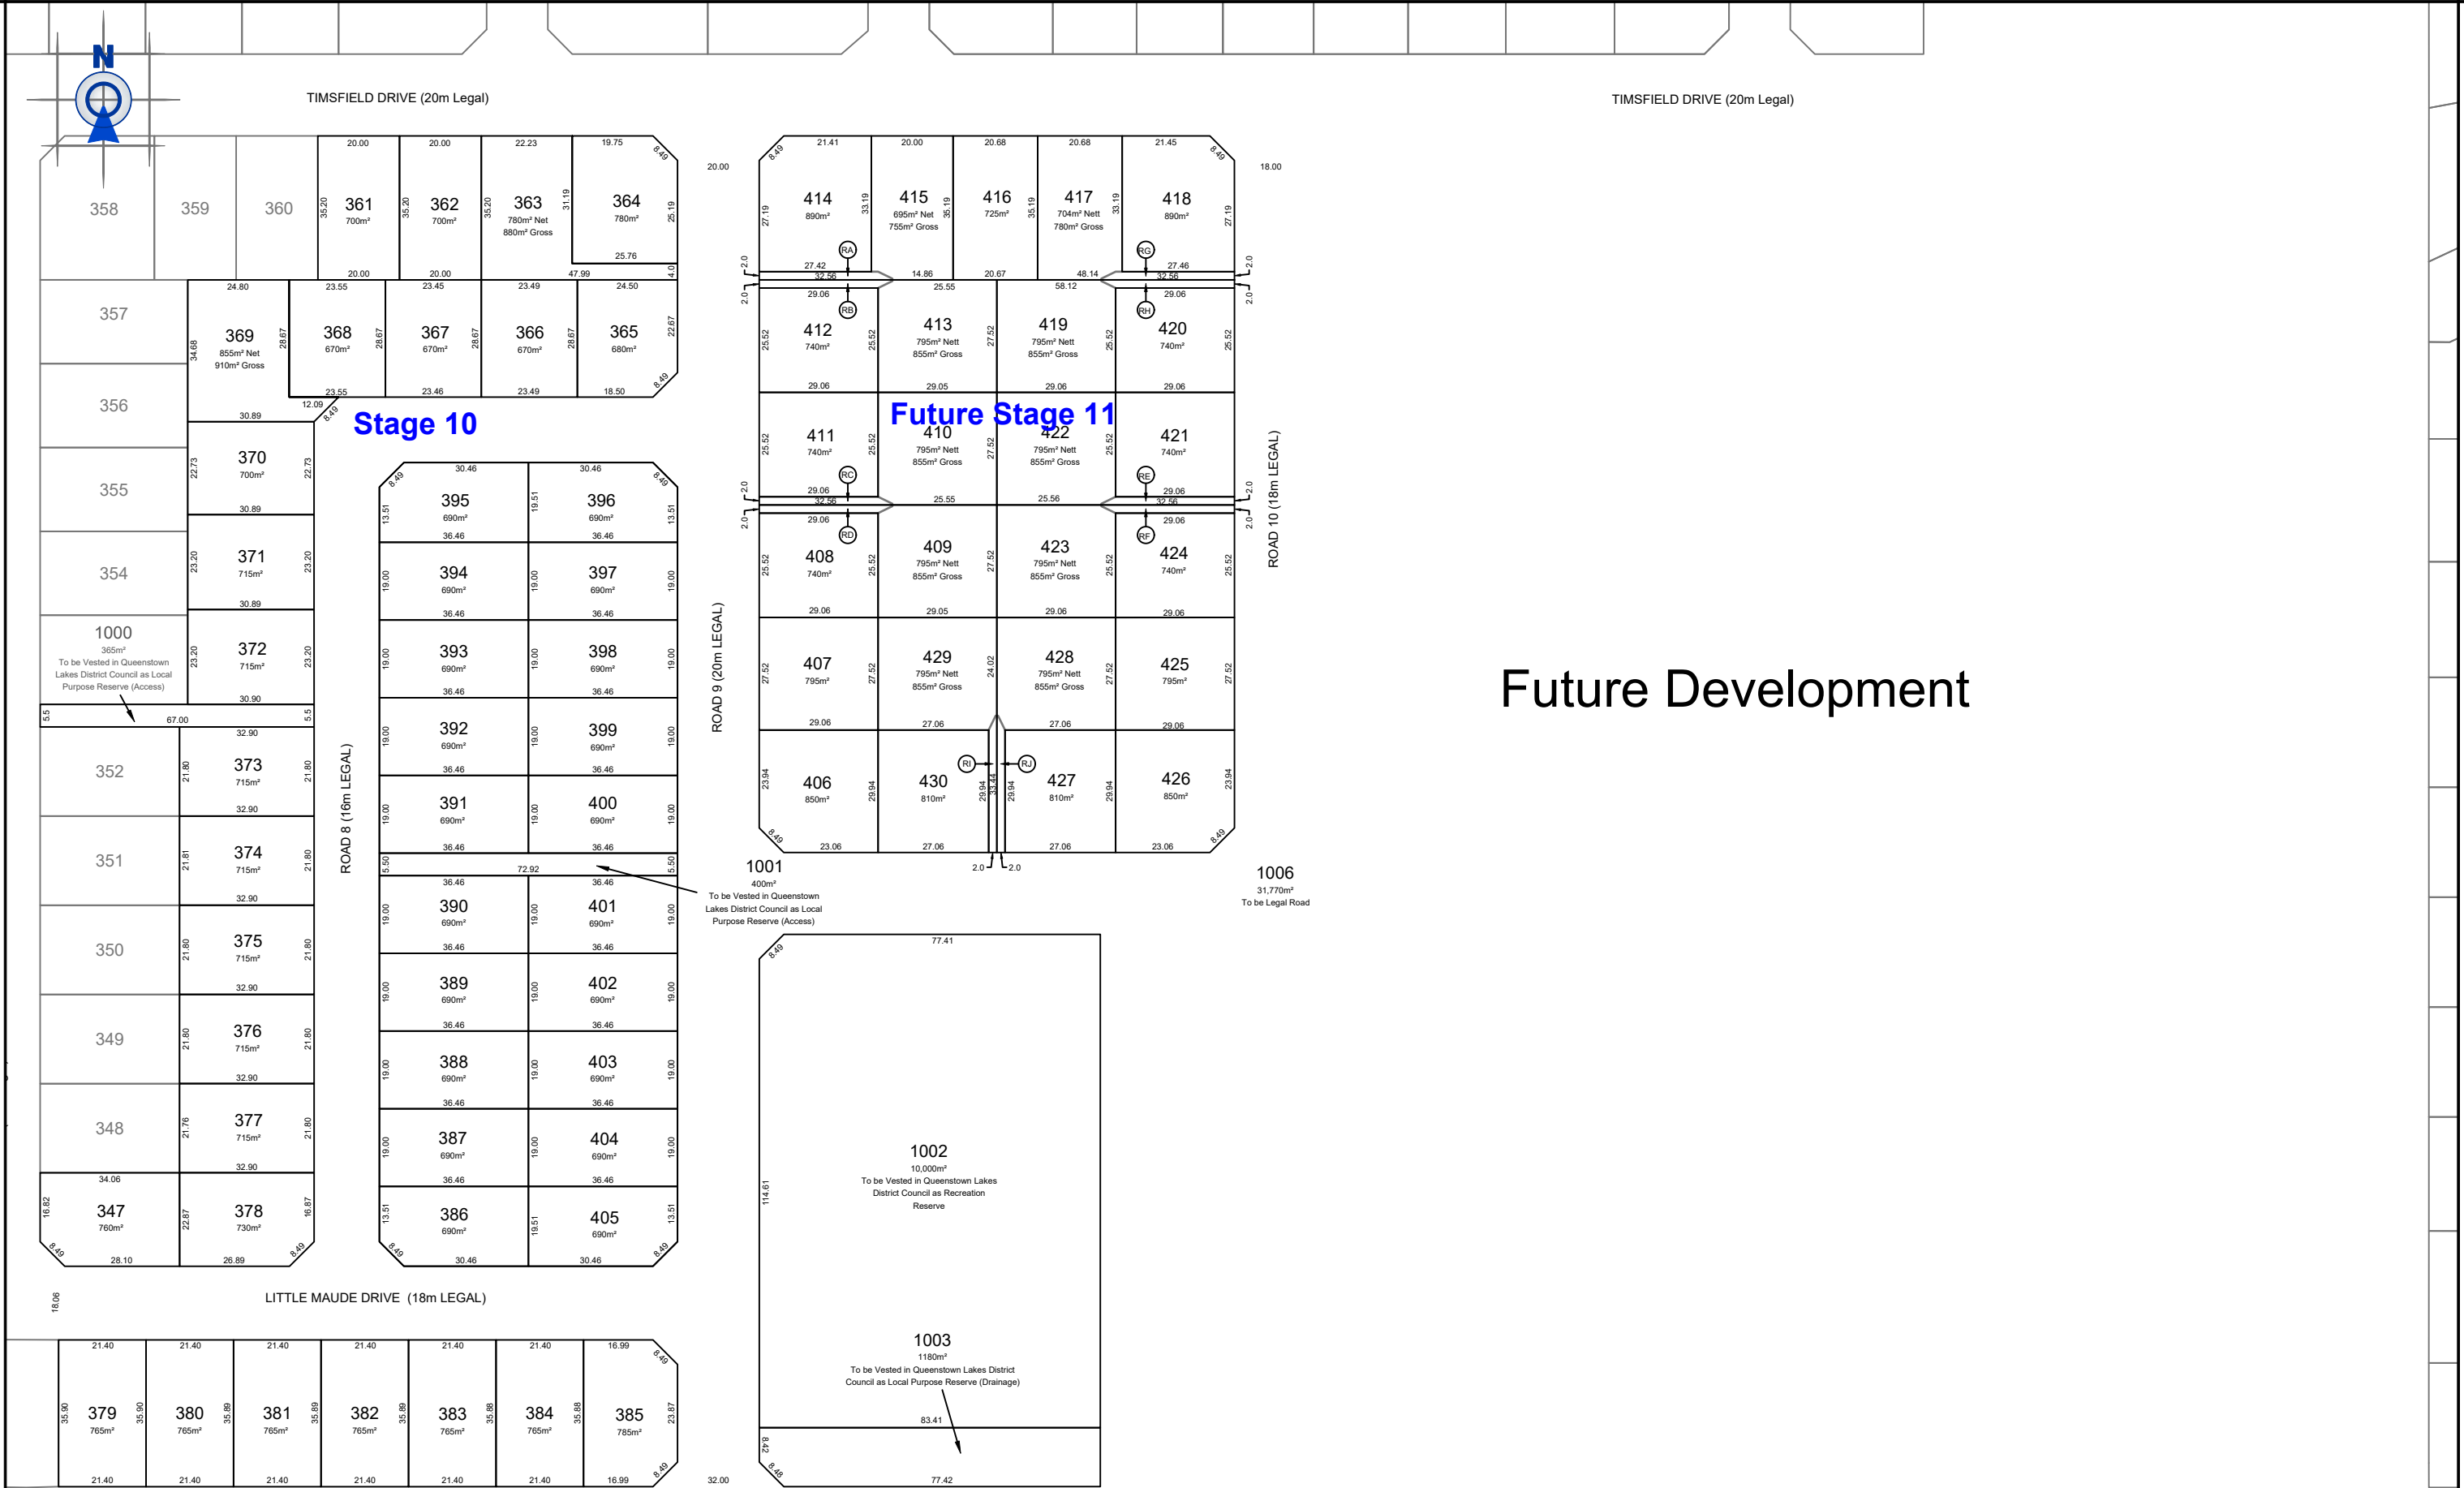

Future Development

To use as a general guide. Footpath, Street Lighting, Transformer, Treescape to be confirmed

PATERSONPITTSGROUP Surveying • Planning • Engineering Your Land Professionals www.ppgroup.co.nz 0800 PPGROUP 	WANAKA 19 Reece Crescent Wanaka 9305 T +64 (3) 443 0110 E wanaka@ppgroup.co.nz	Client & Location: WILLOWRIDGE DEVELOPMENT LTD TIMSFIELD STAGE 10 LAKE HAWEA	Purpose & Drawing Title: SCHEME PLANS LOTS 347, 361-540, 1000-1006 & 2000 BEING A SUBDIVISION OF LOT 995 DP 553766 & LOT 996 DP 372972	© COPYRIGHT. This drawing, content and design remains the property of Paterson Pitts Limited Partnership and may not be reproduced in part or full or altered without the written permission of Paterson Pitts Limited Partnership. This drawing and its content shall only be used for the purpose for which it is intended. No liability shall be accepted by Paterson Pitts Limited Partnership for its unauthorised use.	<table><tr><td>Surveyed by:</td><td>PPG</td><td rowspan="4">Original Size: A3</td><td colspan="2">Scale: 1:1500</td></tr><tr><td>Designed by:</td><td>TM</td></tr><tr><td>Drawn by:</td><td>MC</td></tr><tr><td>Checked by:</td><td>TMM</td></tr><tr><td>Approved by:</td><td>SJD</td><td colspan="3">DO NOT SCALE</td></tr><tr><td>Job No:</td><td>W6214</td><td>Drawing No:</td><td>014</td><td>Sheet No:</td><td>103B</td><td>Revision No:</td><td>2</td><td>Date:</td><td>22/10/2024</td></tr></table>	Surveyed by:	PPG	Original Size: A3	Scale: 1:1500		Designed by:	TM	Drawn by:	MC	Checked by:	TMM	Approved by:	SJD	DO NOT SCALE			Job No:	W6214	Drawing No:	014	Sheet No:	103B	Revision No:	2	Date:	22/10/2024
	Surveyed by:	PPG	Original Size: A3	Scale: 1:1500																											
	Designed by:	TM																													
	Drawn by:	MC																													
	Checked by:	TMM																													
	Approved by:	SJD	DO NOT SCALE																												
Job No:	W6214	Drawing No:	014	Sheet No:	103B	Revision No:	2	Date:	22/10/2024																						